




STUŽENIE V RADE B

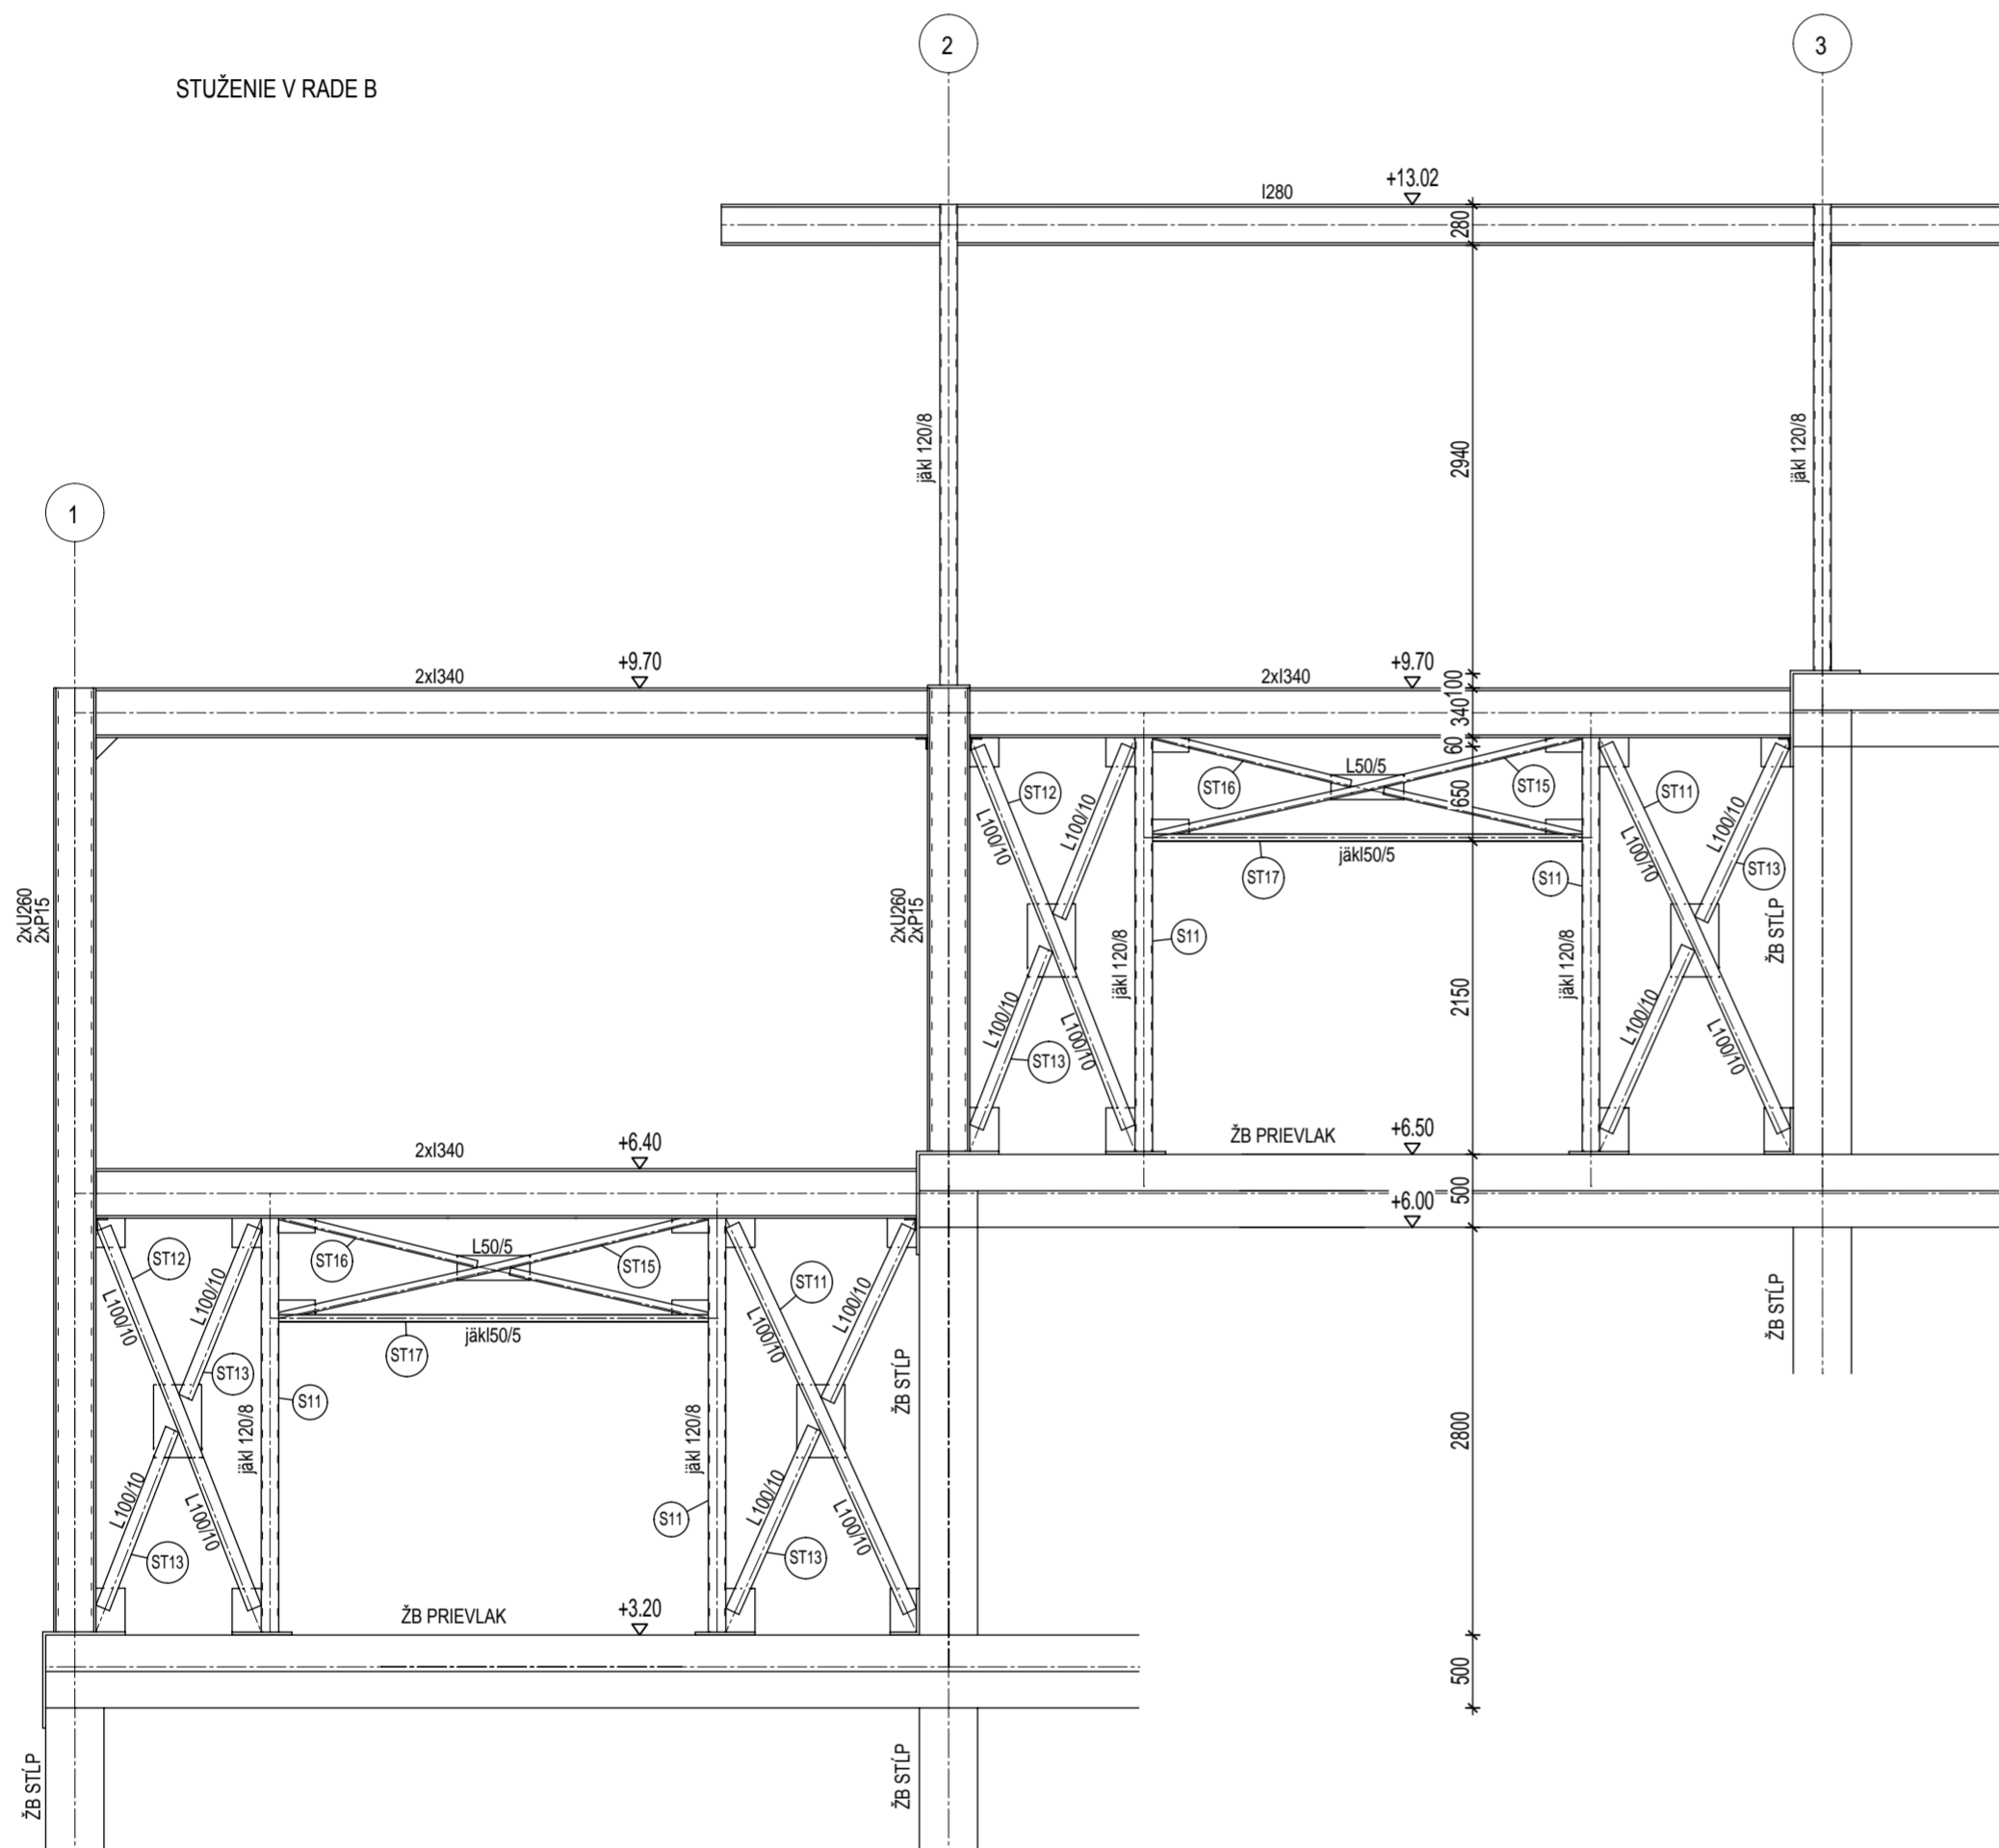

STUŽENIE V RADE A

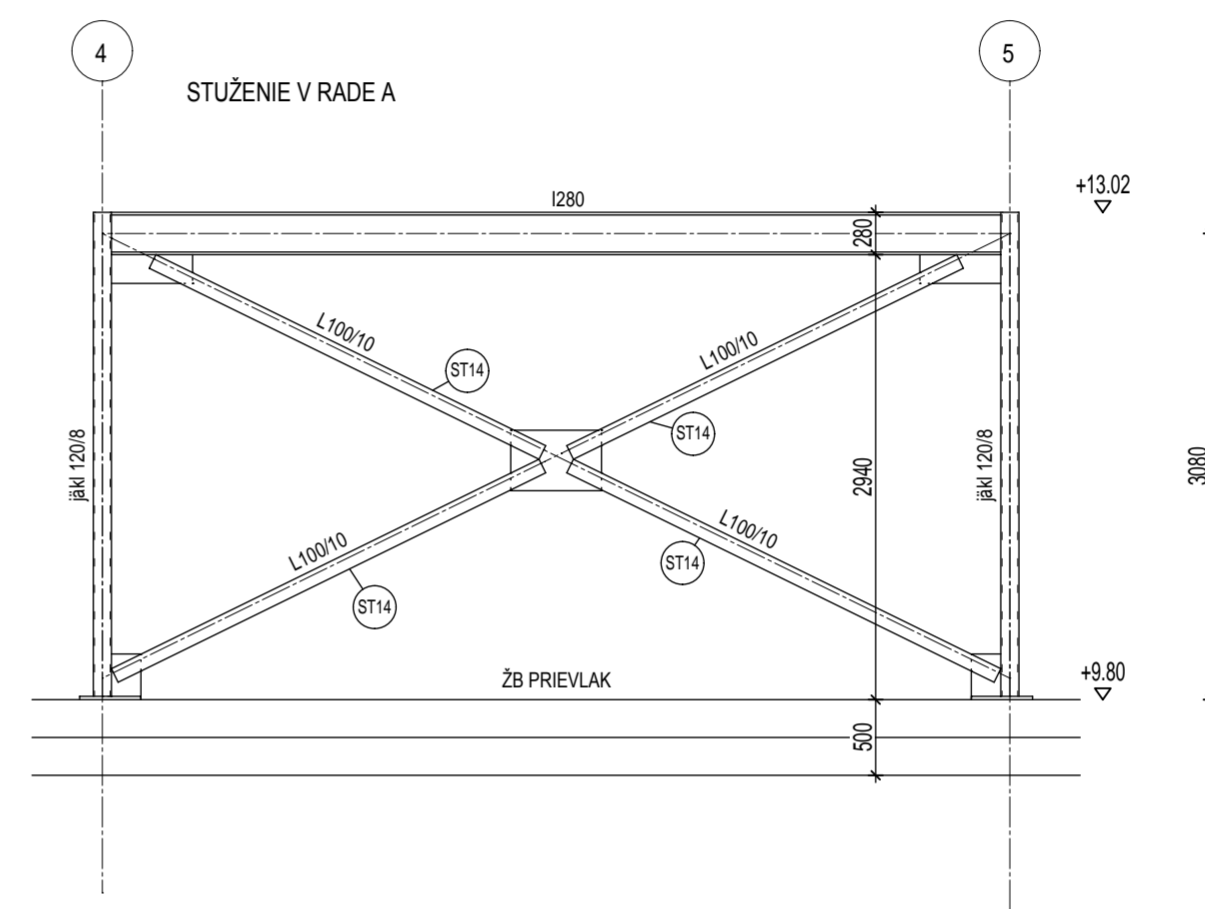


STUŽENIE V RADE B

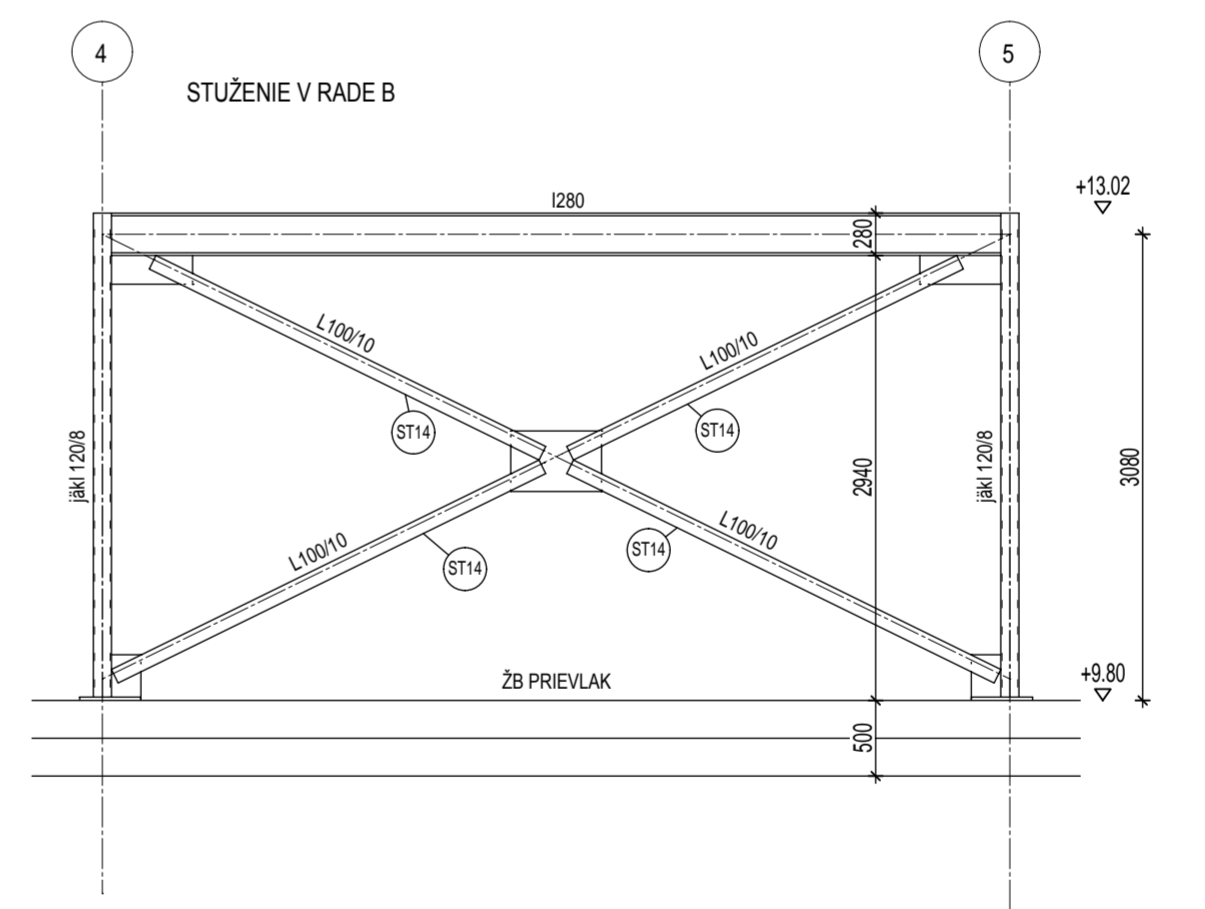

POZNÁMKA  
TENTO VÝKRES NENAHRÁDZA DIELENSKÚ DOKUMENTÁCIU

schéma/plan

orientácia/orientation

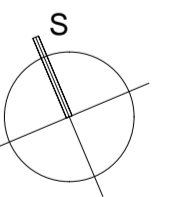

označenie	názov	hmotnosť (kg/m)	dĺžka(mm)	počet(ks)	spolu(m)	hmotnosť spolu (kg)
S11	stĺp jákl 120/8	27,64	2840	4	11,36	313,9904
ST11	stužidlo L100/10	15,04	2900	2	5,8	87,232
ST12	stužidlo L100/10	15,04	2800	2	5,6	84,224
ST13	stužidlo L100/10	15,04	1350	8	10,8	162,432
ST14	stužidlo L100/10	15,04	3100	8	24,8	372,992
ST15	stužidlo L50/5	3,77	3000	2	6	22,62
ST16	stužidlo L50/5	3,77	1400	4	5,6	21,112
ST17	stužidlo jákl 50/5	6,79	2950	2	5,9	40,061
					spolu(kg)	1104,663
globálna prídržka 8%-zvary, odpad, plechy					spolu(kg)	1193,036

investor/client UNIVERZITA PAVLA JOZEFA SAFÁRIKA V KOŠICIACH Štefánikova 2, Košice	project/designer d.g.a. design graphic architecture s.r.o. Žitná 38, Prácheň Nátrž Popradské št. Kúpele tel: +421 55 644 439 dial: +421 55 644 439 dial: eng@dgaa.sk	author-architect/author architect d.g.a. ATELIER generálny projektant/generál. designer Ing. Igor arch. Radovan Gonos zodpovedný projektant/responsible designer Ing. Matúš Rosina
projekt/project NADSTAVBA BUDOVY PRE OBJEKT PRÍRODOVEDECKEJ FAKULTY UPJS, JESENNÁ 5, KOŠICE	project/designer SNEK & ROSINA CONSULTING s.r.o. Dietterova 8, Košice tel: +421 55 644 439 matius.rosina@gmail.com	Ing. Igor arch. Radovan Gonos Ing. Matúš Rosina Ing. Viktor Bauer
miesto/place JESENNÁ 5, KOŠICE Katastrálne územie: LETNÁ, p.č.: 249	skala/scale 1:50	vykres/plan STA-05
vykres/plan VÝKRES OCELOVÝCH STUŽIDIEL V POZDÍŽNOM SMERE		

1	5	1	R	P	0	1	0	1	0	8	1	2	paré	profesio/discipline	STA
dial/action	stage/stage	st.abn/building	reviz/revision	datum/date	číslo zložky										